


\* PLEASE NOTE THAT PILE CAPS CAN EITHER BE 14" X 14" SQUARE CAPS OR 14" DIAMETER ROUND CAPS

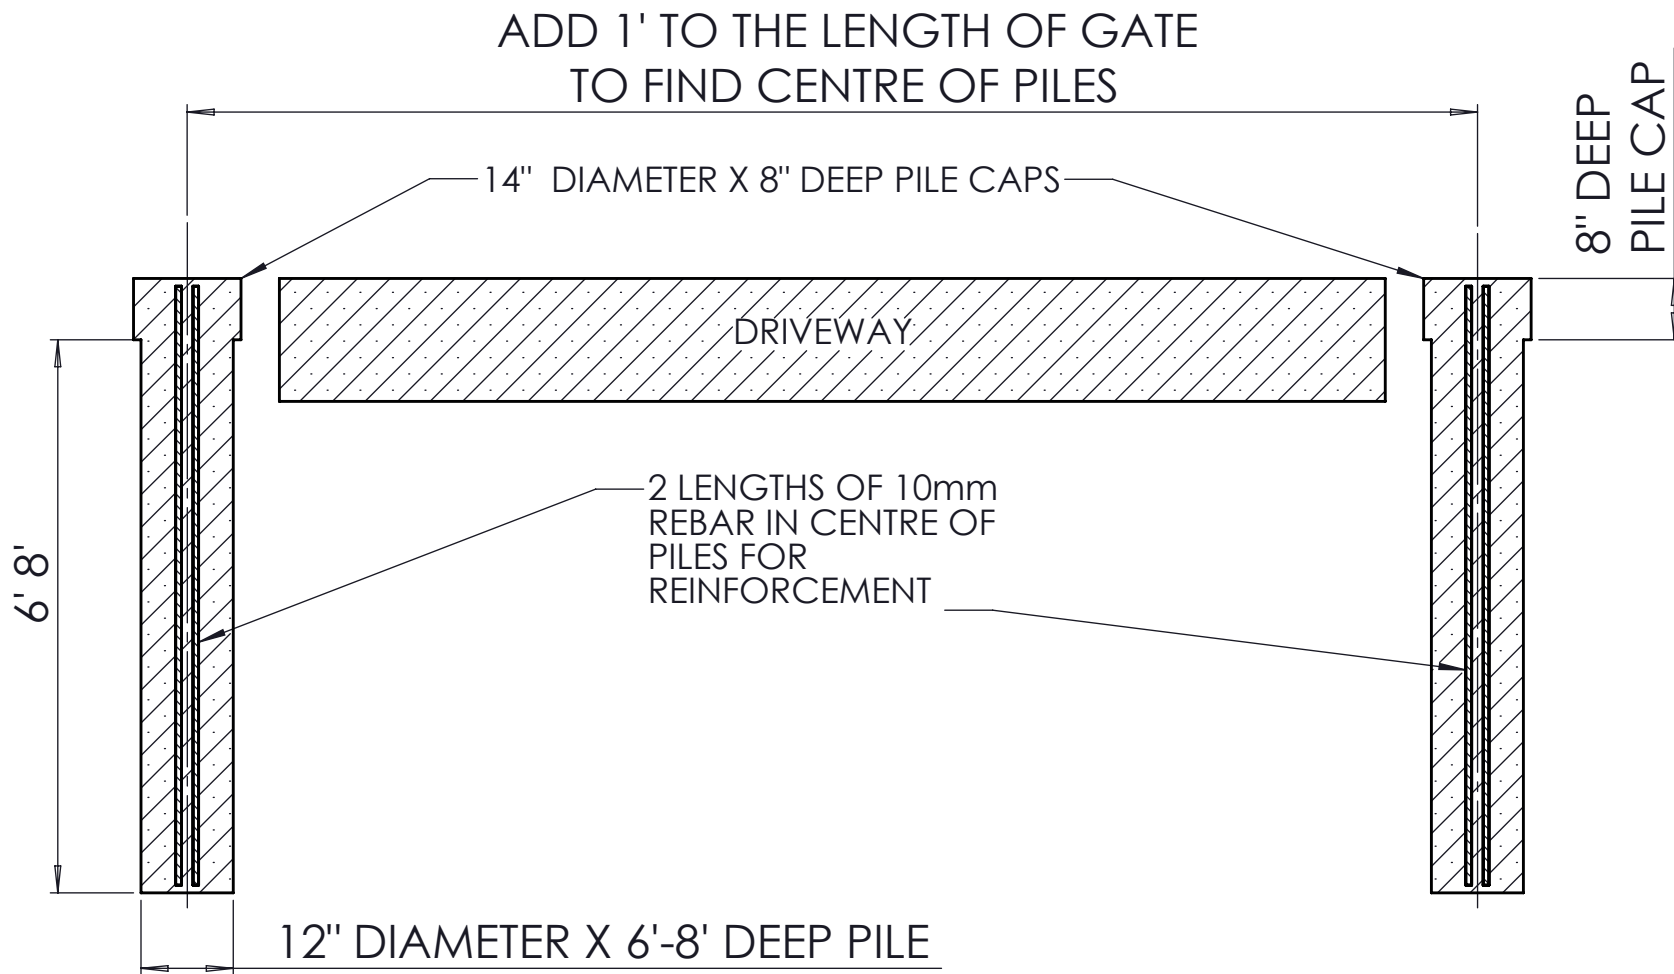

\* PLEASE NOTE THAT THE PILES NEED TO BE FLUSH WITH THE DRIVEWAY, LEVEL WITH EACH OTHER AND IN A STRAIGHT LINE

PILE SECTION VIEW



THE INFORMATION CONTAINED IN THIS DRAWING IS THE SOLE PROPERTY OF HEAVENLY GATES. ANY REPRODUCTION IN PART OR AS A WHOLE WITHOUT THE WRITTEN PERMISSION OF HEAVENLY GATES IS PROHIBITED.

SCALE: 1:25	SHEET 1 OF 1
-------------	--------------